


# LACHELLE CRAWL RESIDENCE



70 x 200 = 14000  
sq. ft.

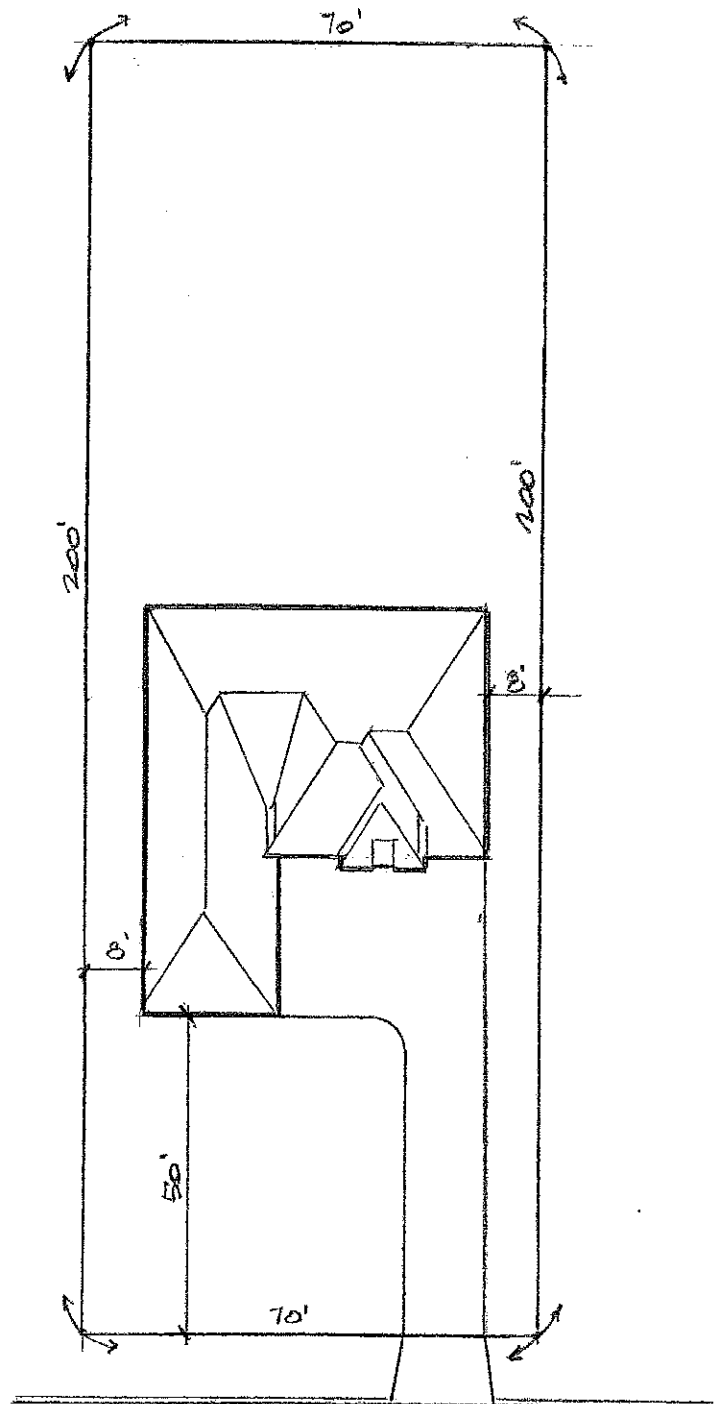


MAYFIELD ROAD  
**Plot Plan**  
 SCALE 1"=20'-0"



NEW RESIDENCE FOR:  
 LACHELLE CRAWL  
 P.P.N. 681-20-022 MAYFIELD RD  
 CLEVELAND HTS., OHIO

**ELI MAHLER - ASSOCIATES**  
 ARCHITECTS & PLANNERS  
 3947 WEST ASH LANE  
 CLEVELAND, OHIO 44122  
 TEL. (216) 831-3947


DRAWN
CHECKED
DATE MAY 7, 2018
SCALE
JOB NO.
SHEET



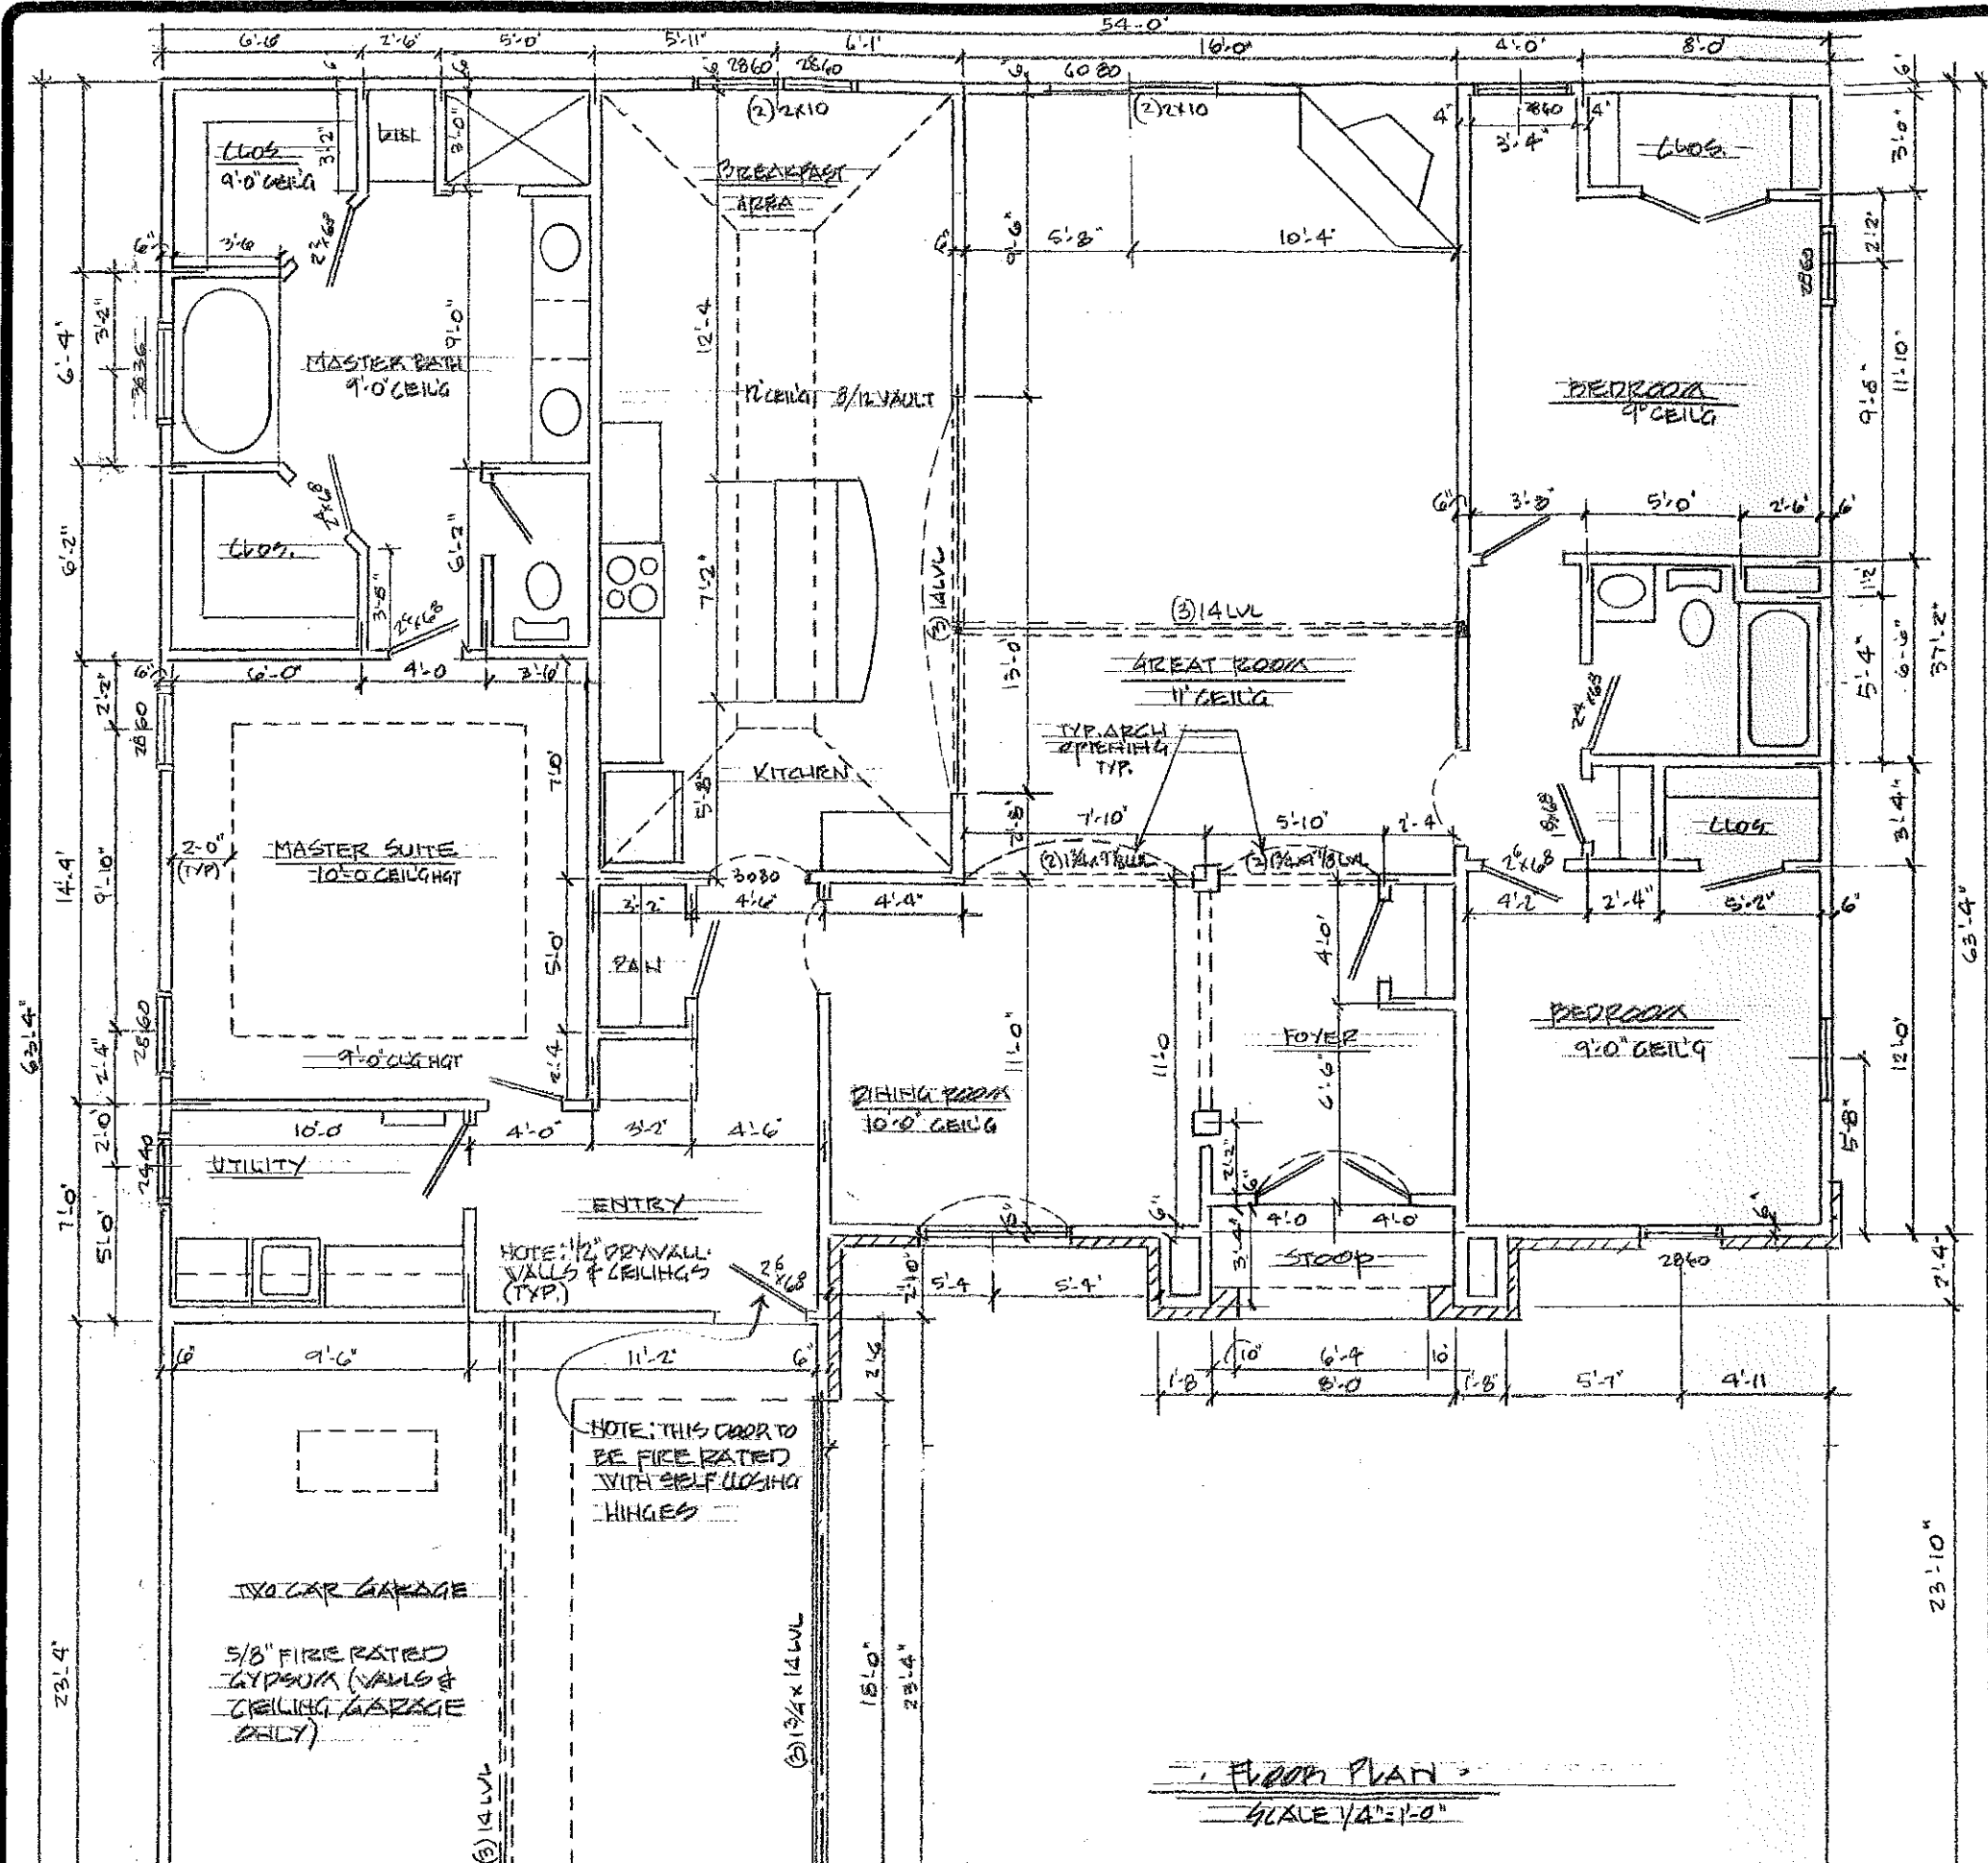

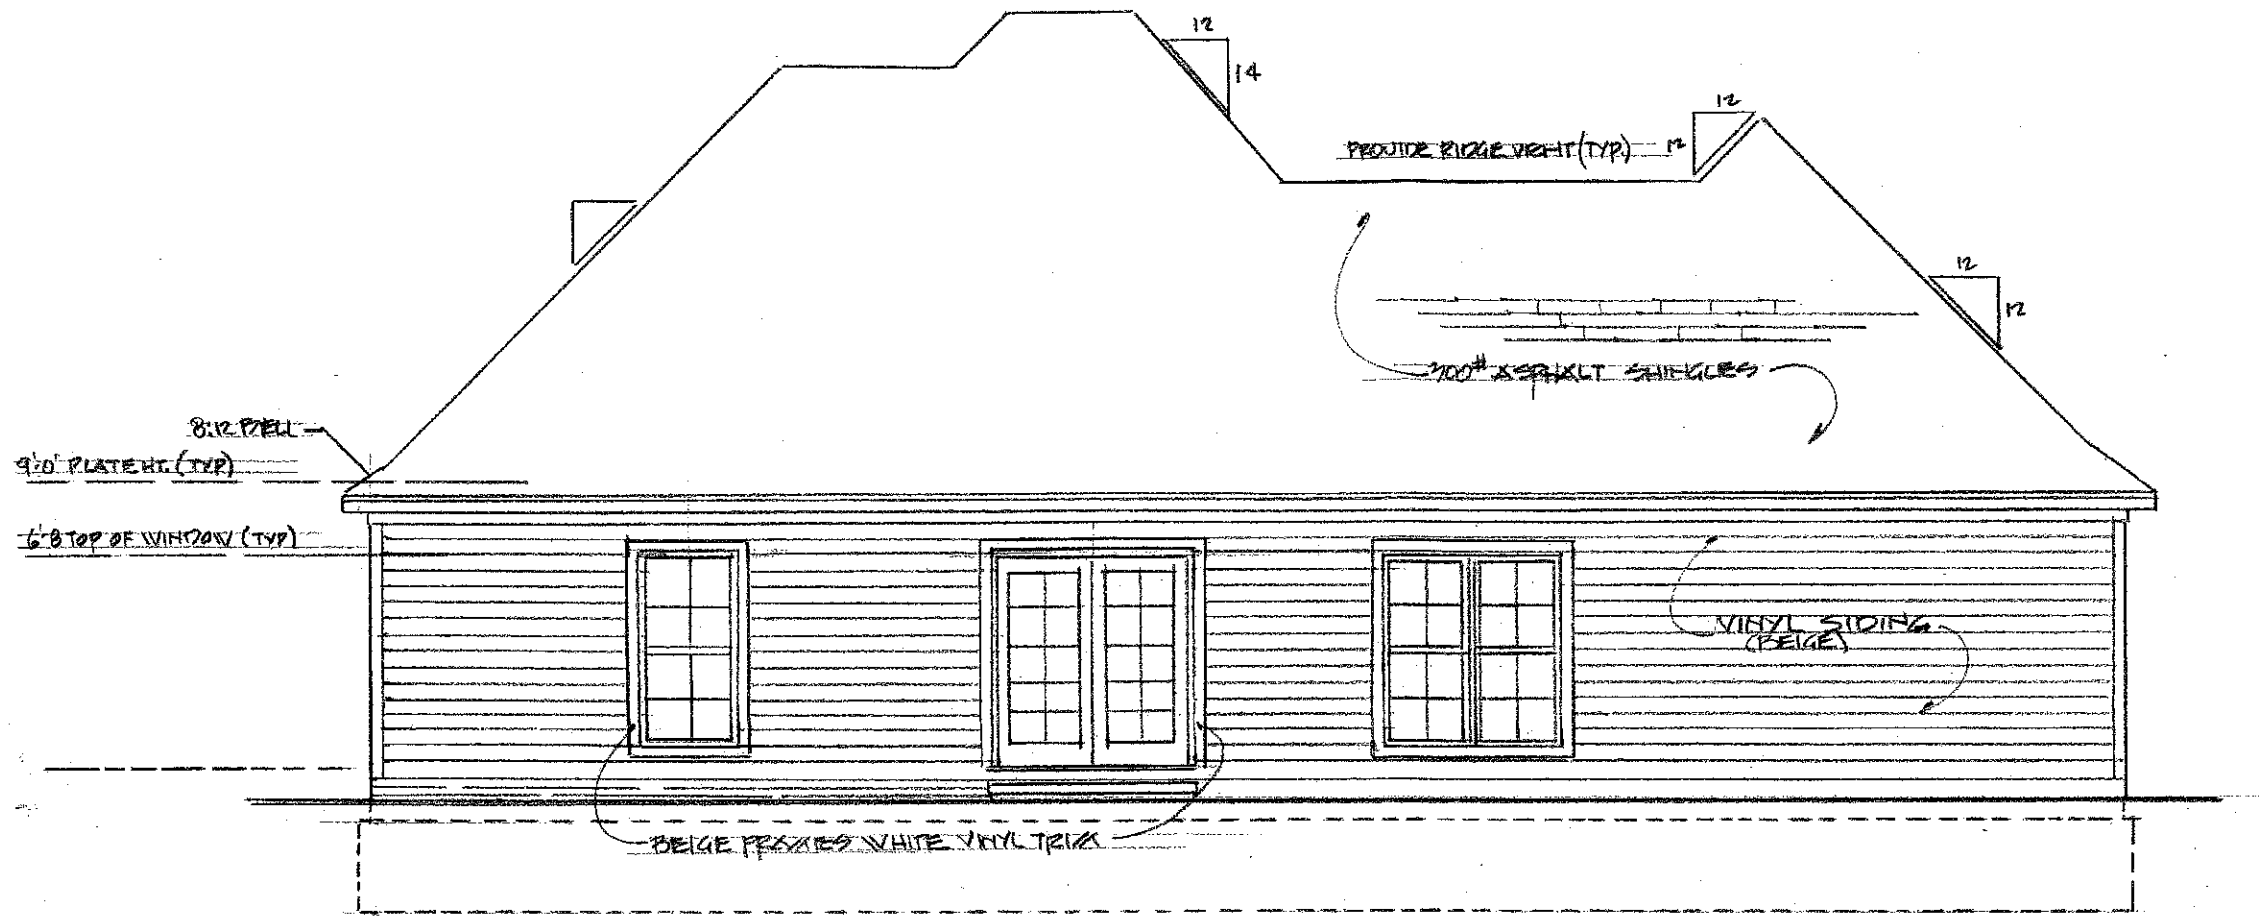

REAR ELEVATION  
SCALE 1/4" = 1'-0"

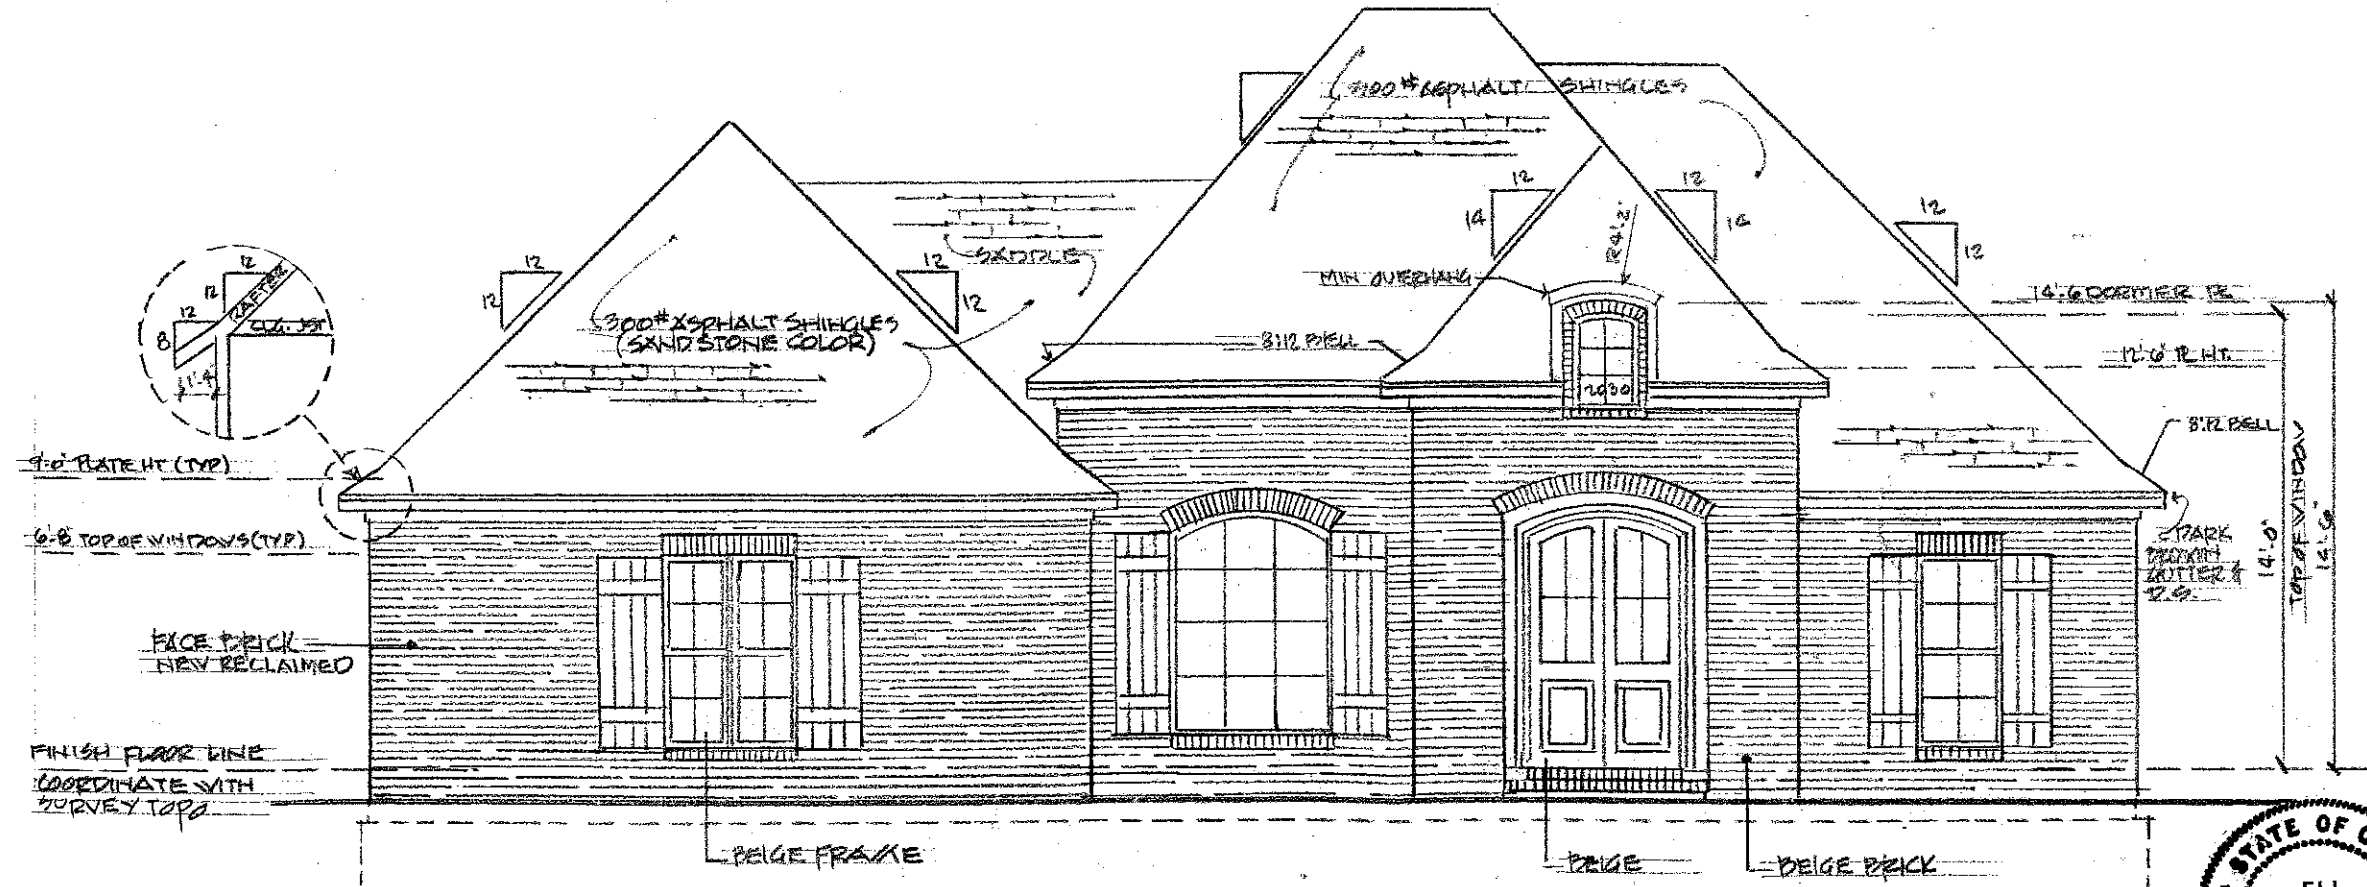


REVISIONS	BY


NEW RESIDENCE FOR  
LACHELLE CRAWL  
P.P.N. 681-20-022 MAYFIELD RD  
CLEVELAND HTS., OHIO

**ELI MAHLER - ASSOCIATES**  
**ARCHITECTS & PLANNERS**  
CLEVELAND, OHIO 44122  
3947 WEST ASH LANE  
TEL. (216) 831-3947

DRAWN
CHECKED
DATE MAY 7, 2018
SCALE
JOB NO.
SHEET

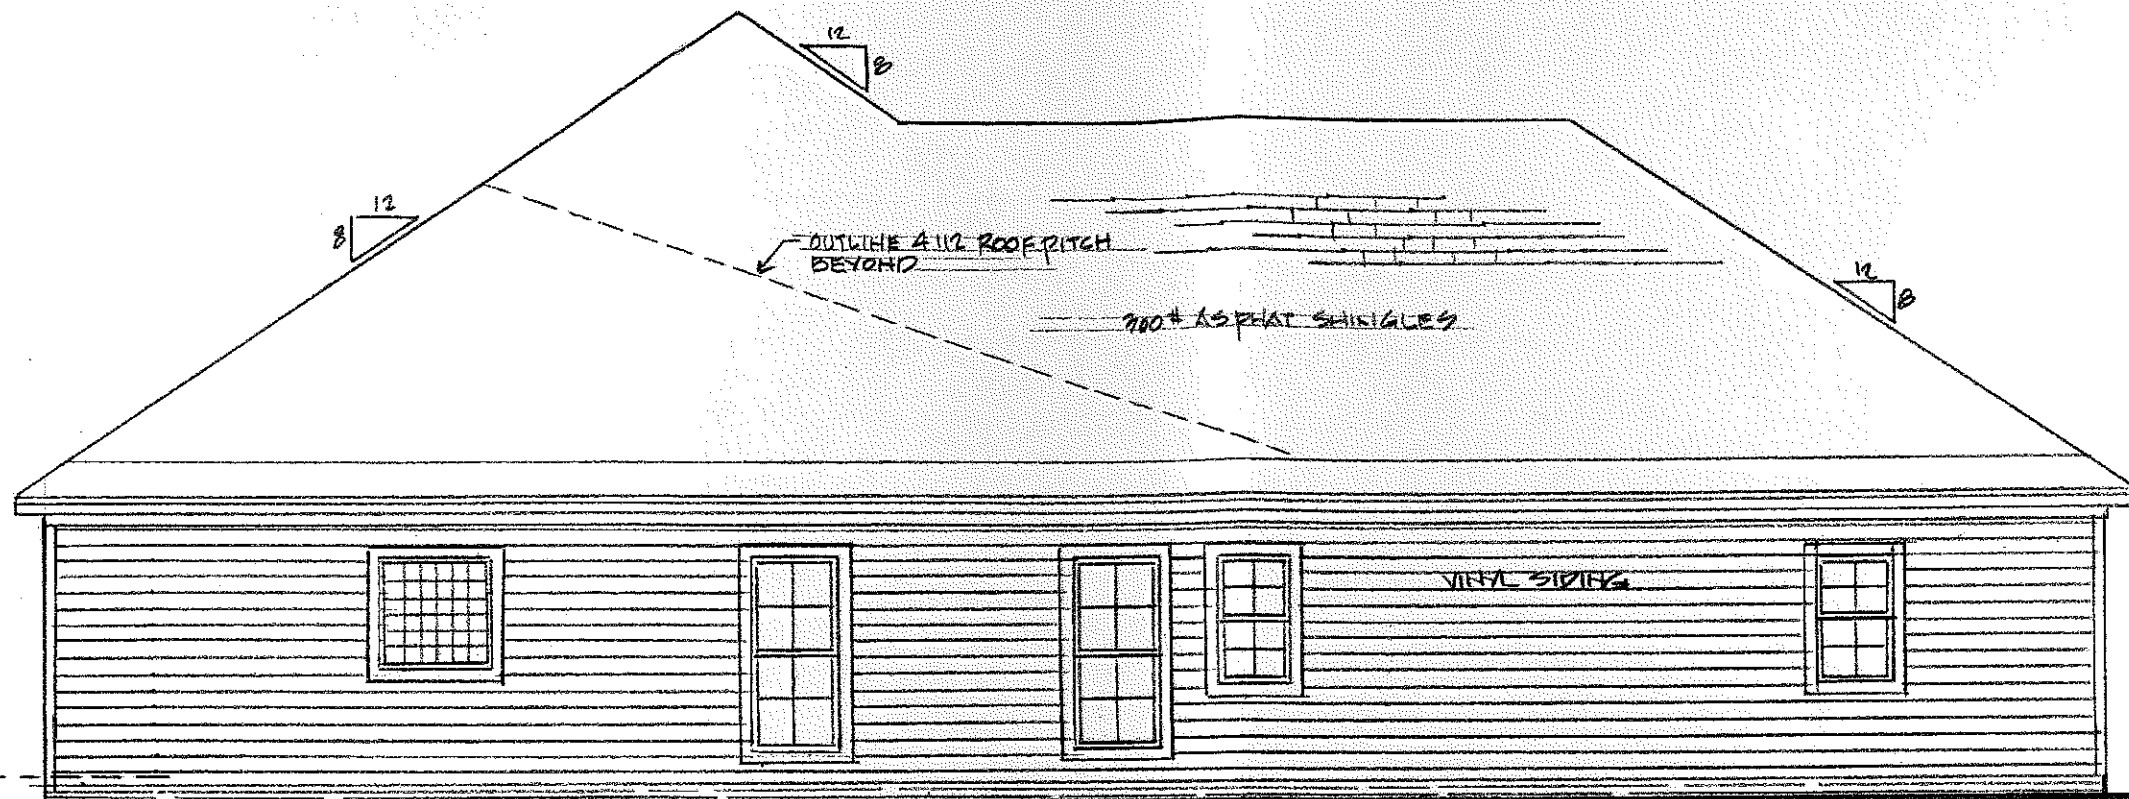

LEFT SIDE ELEVATION  
SCALE 1/4" = 1'-0"

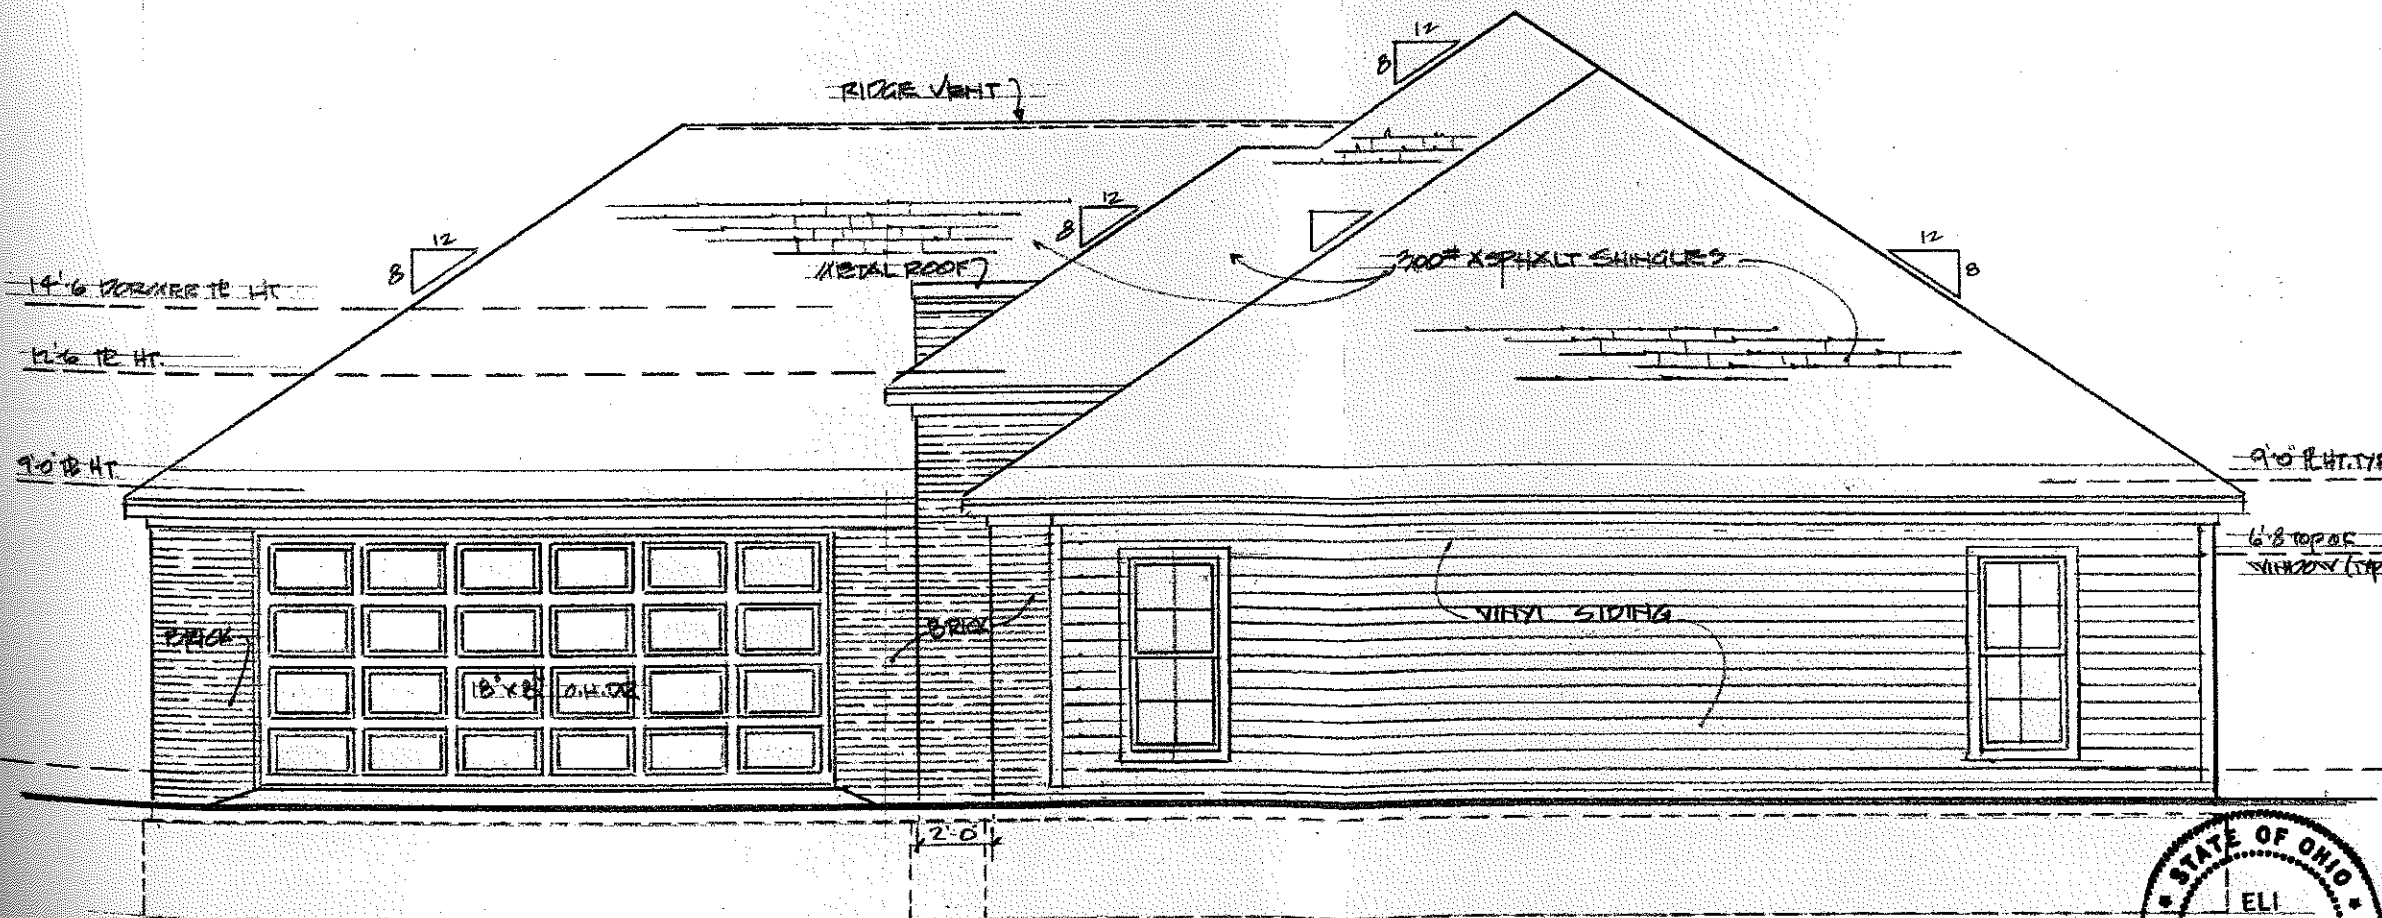

REVISIONS	BY

NEW RESIDENCE PART  
LACHEME CRAWL  
P.P.N. 681-20-012 WATFIELD RD  
CLEVELAND HTS, OHIO

**ELI MAHLER - ASSOCIATES**  
**ARCHITECTS & PLANNERS**  
3947 WEST ASH LANE  
TEL. (216) 831-3947  
CLEVELAND, OHIO 44122

DRAWN
CHECKED
DATE MAY 7, 2018
SCALE
JOB NO.
SHEET

