




Thomas Residence  
view from Worthington Lane  
7-10-18

CAL. NO. 3467  
rcvd 7/11/2018

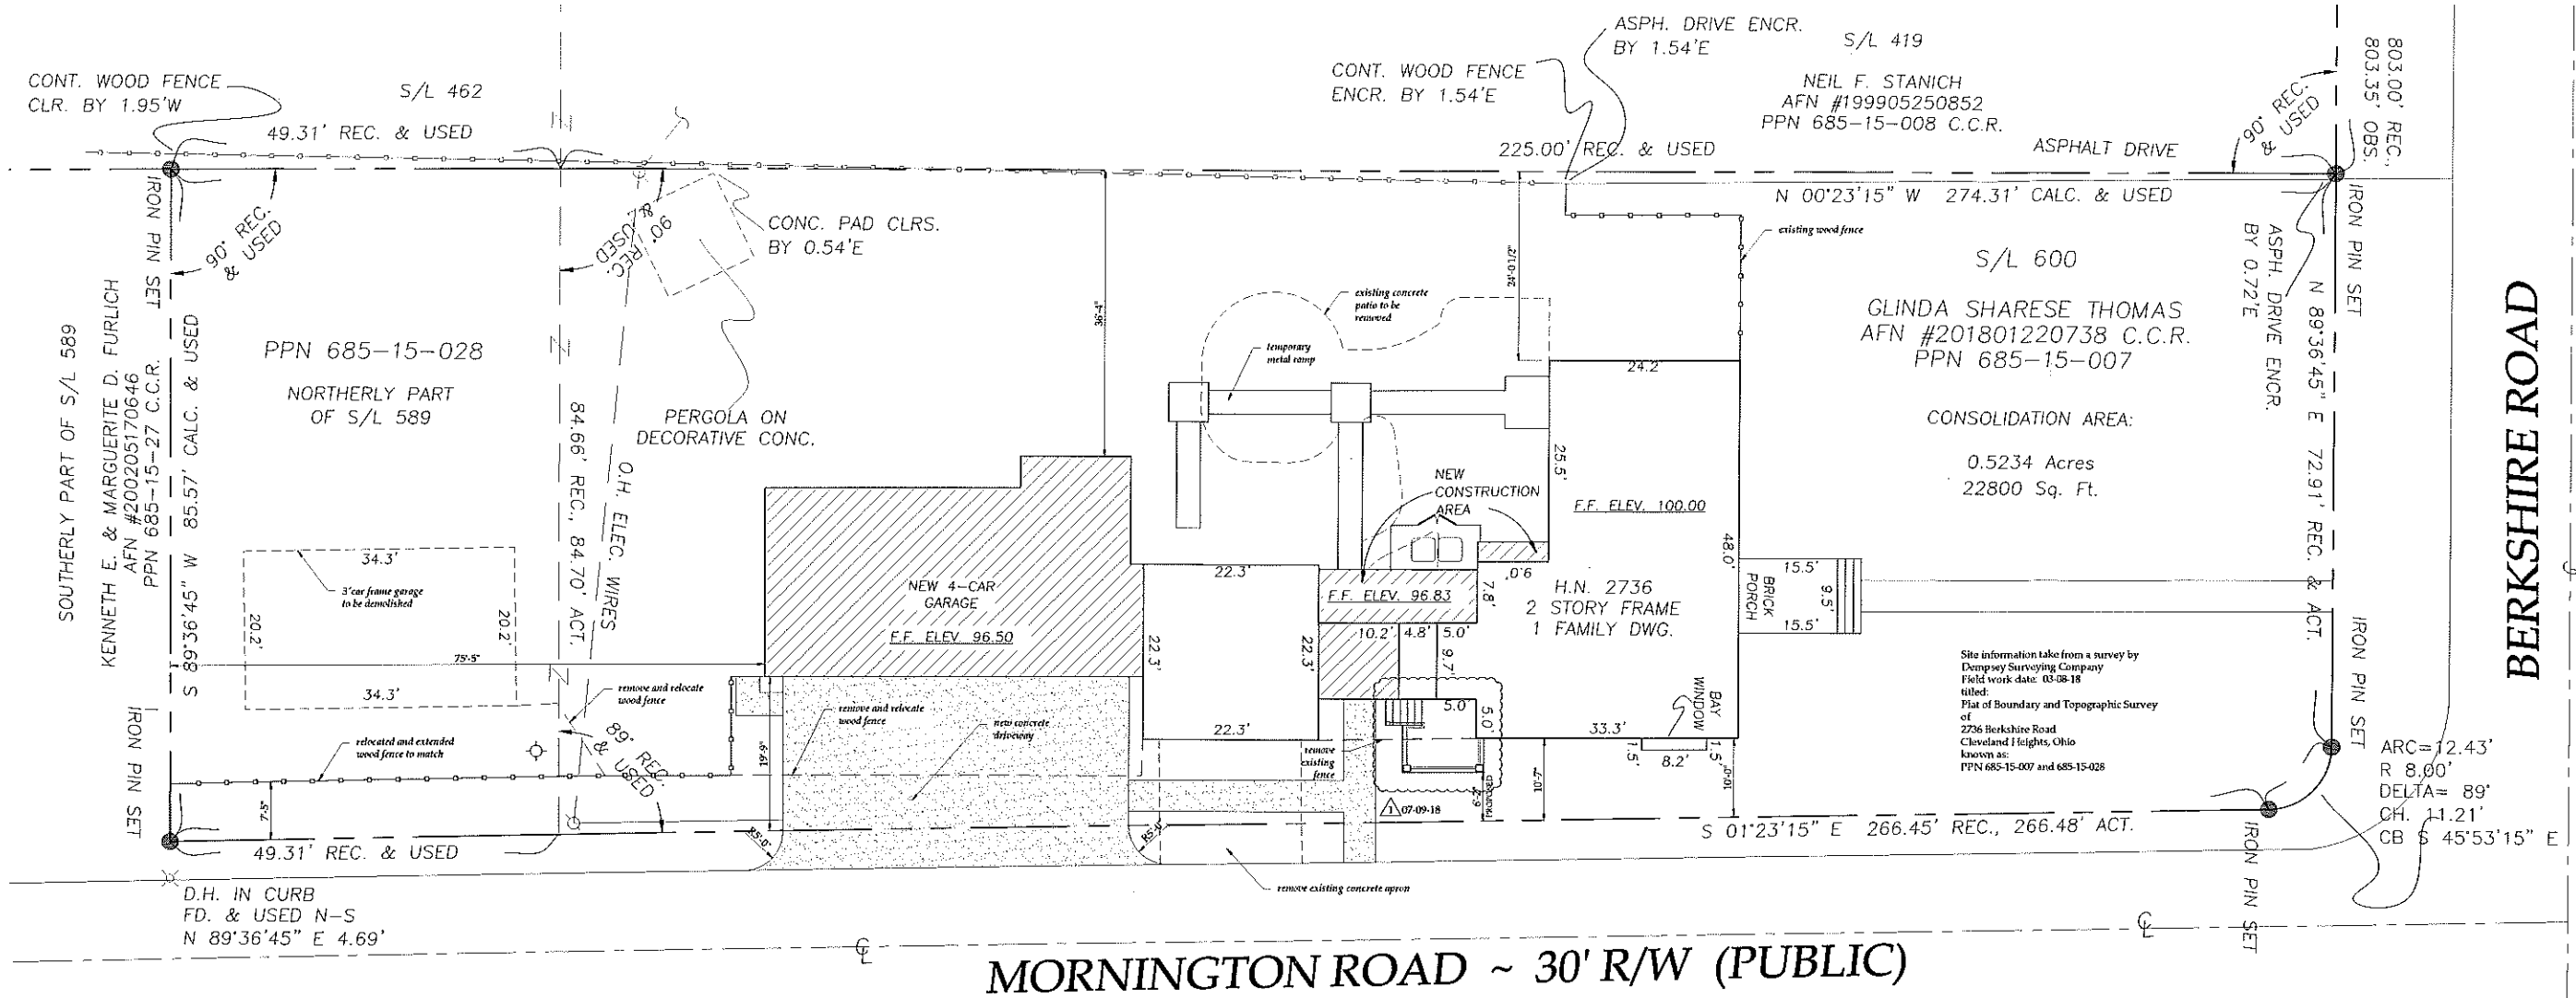

1 SITE PLAN  
SCALE: 1" = 10.00'


SITE PLAN	
1/16" = 1'-0"	
ISSUE:	DATE:
FOR ARB REVIEW	MARCH 20, 2018
FOR PERMIT AND CONSTRUCTION	APRIL 16, 2018
REVISED FOR REVIEW & CONSTR.	07-09-18

ADDITIONS & ALTERATIONS  
 TO  
 THE THOMAS RESIDENCE  
 2736 BERKSHIRE RD  
 CLEVELAND HEIGHTS, OHIO

The D. H. ELLISON Co.  
 MEMBER AMERICAN INSTITUTE OF ARCHITECTS  
 2002 W. 41<sup>st</sup>  
 Cleveland, Ohio 44113  
 Telephone: 216-631-0557 Facsimile: 216-631-0997  
 Electronic Mail: DAVIDSdhellison.COM

SP-2.0



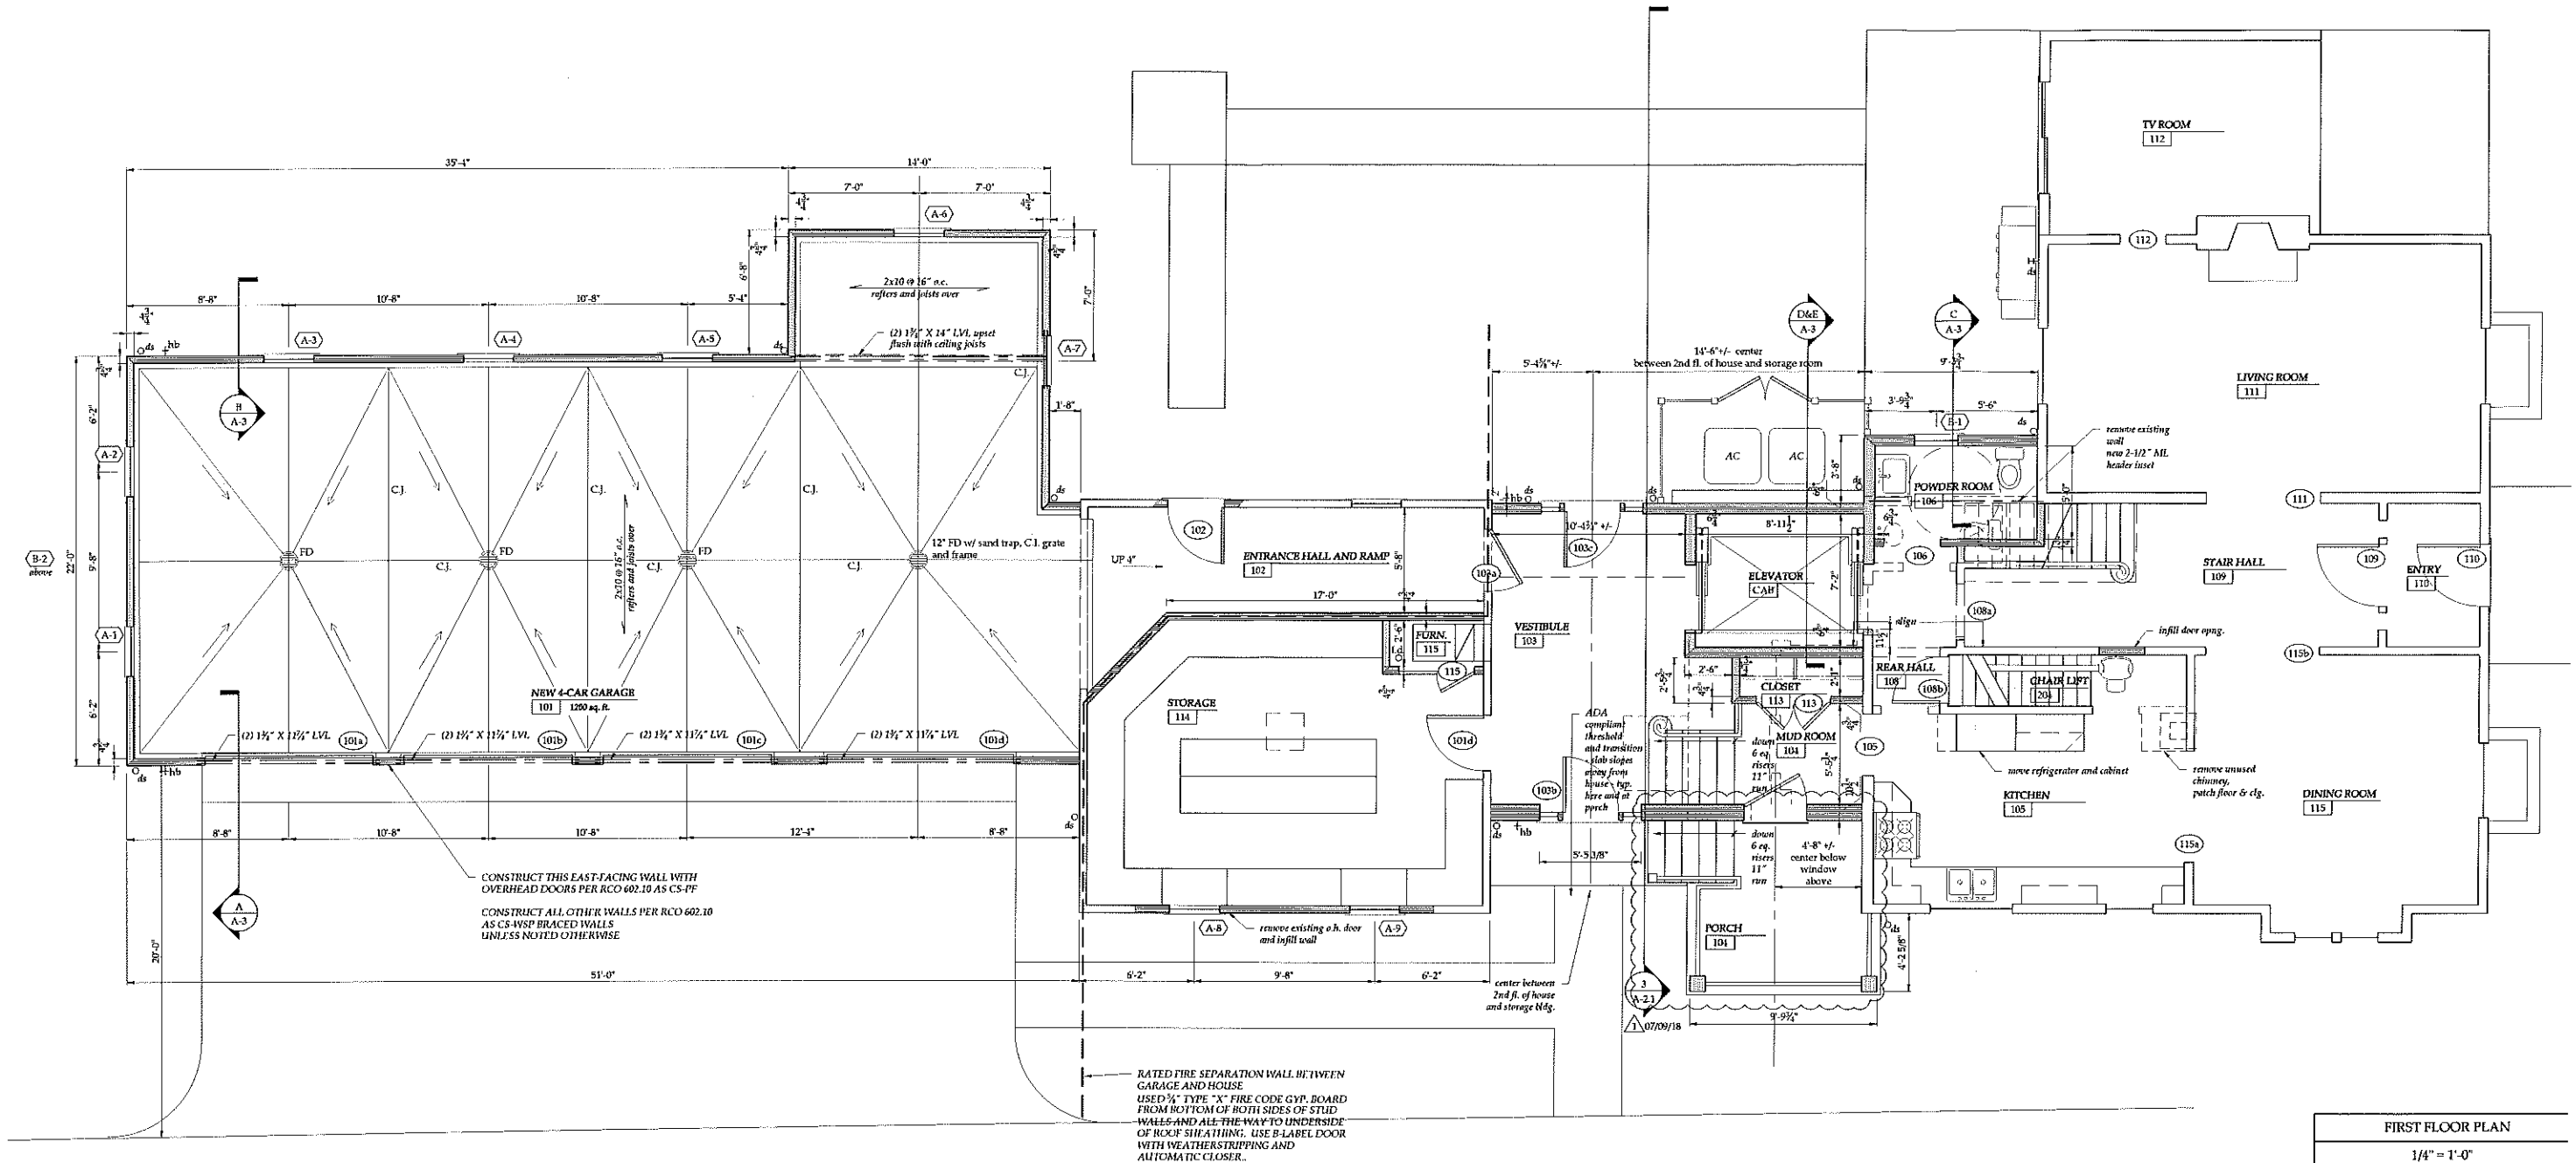


1 FIRST FLOOR PLAN  
SCALE: 1/4" = 1'-0"


FIRST FLOOR PLAN	
1/4" = 1'-0"	
ISSUE	DATE
FOR ABR REVIEW	MARCH 20, 2011
REVISED PER ABR REVIEW	MARCH 12, 2011
FOR PERMIT AND CONSTRUCTION	APRIL 16, 2011
REVISED FOR REVIEW & CONSTR.	JULY 9, 2011

Addition and Alterations to the  
**THOMAS RESIDENCE**  
 2736 BERKSHIRE ROAD  
 CLEVELAND HEIGHTS, OHIO

*The D. H. ELLISON Co.*  
 MEMBER AMERICAN INSTITUTE OF ARCHITECTS  
 2002 W. 41 ST  
 CLEVELAND, OHIO 44113  
 Telephone: 216-631-0557 Facsimile: 216-631-0997  
 Electronic Mail: DAVID@dhellison.COM

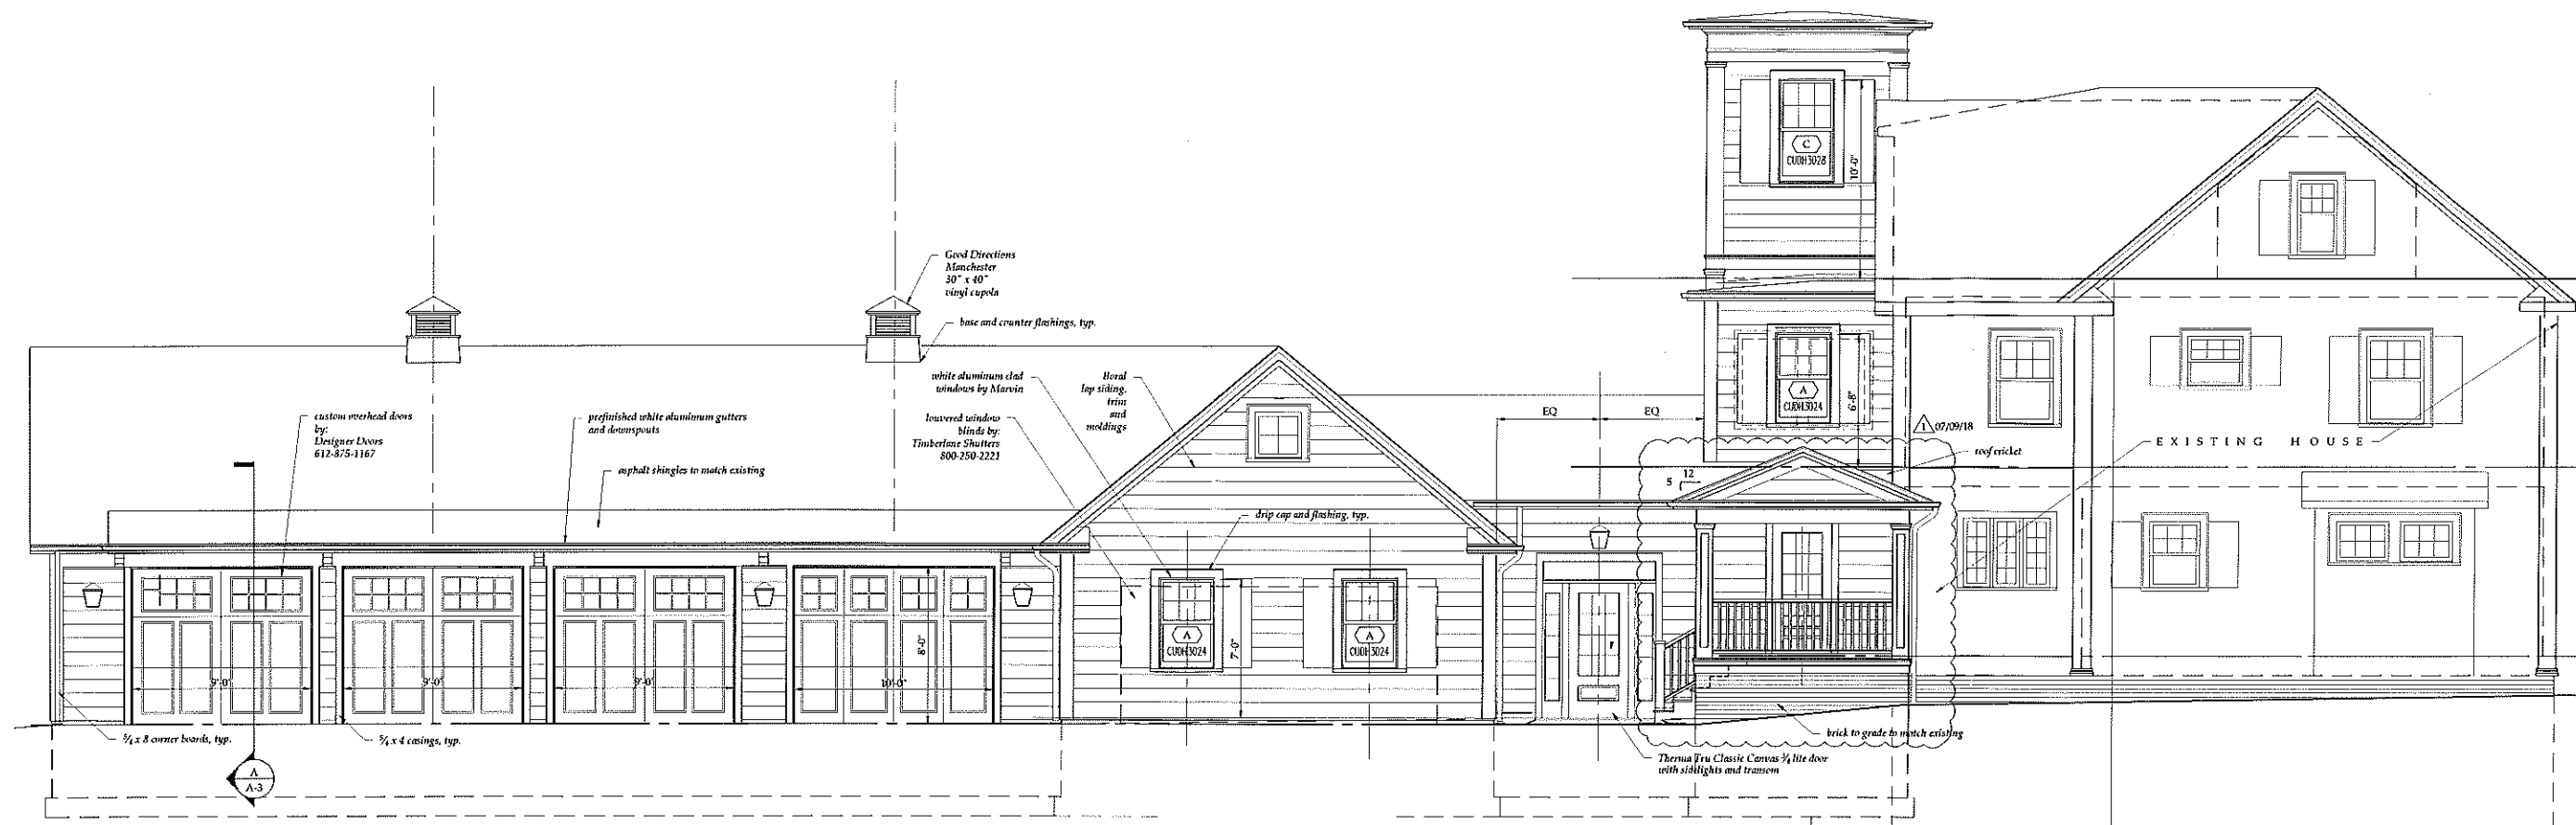


1 EAST ELEVATION ALONG MORNINGTON ROAD  
SCALE: 1/4" = 1'-0"

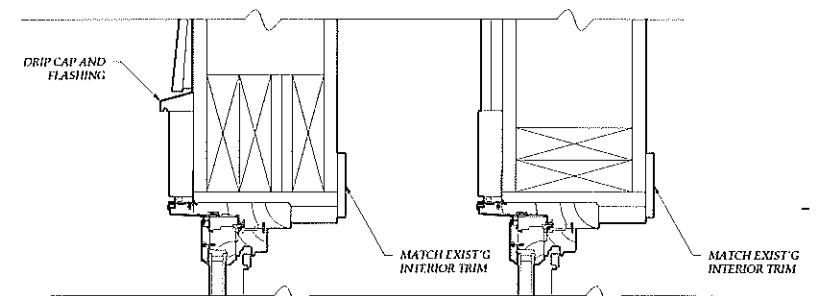


2 TYP. WINDOW HEAD DETAIL  
SCALE: 3" = 1'-0"

3 TYP. JAMB DETAIL  
SCALE: 3" = 1'-0"

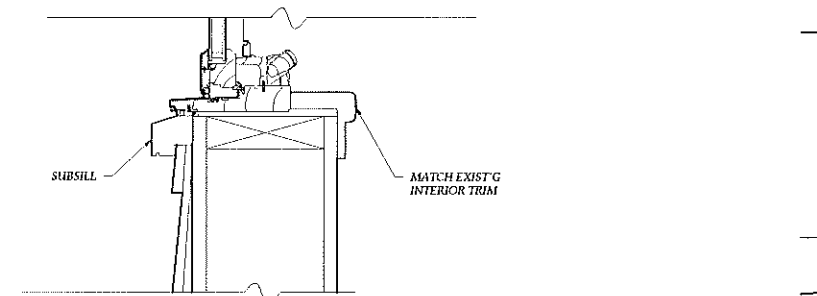


4 TYPICAL WINDOW SILL DETAIL  
SCALE: 3" = 1'-0"

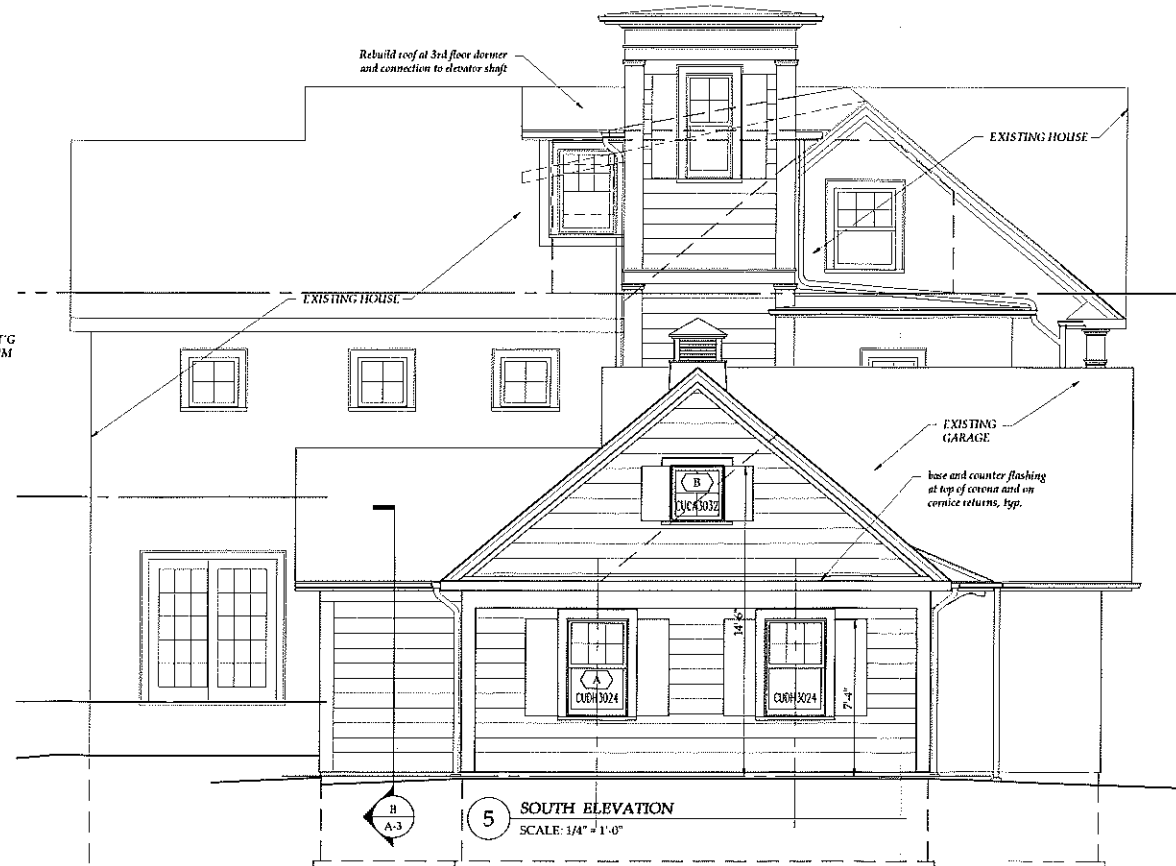

5 SOUTH ELEVATION  
SCALE: 1/4" = 1'-0"

EAST AND SOUTH ELEVATIONS	
VARIES	
ISSUE FOR ABR REVIEW	DATE MARCH 6, 2018
REVISED PER ABR REVIEW	DATE MARCH 25, 2018
FOR PERMIT AND CONSTRUCTION APRIL 16, 2018	
Addition and Alterations to the <b>THOMAS RESIDENCE</b> 2736 BERKSHIRE ROAD CLEVELAND HEIGHTS, OHIO	
<i>The D. H. ELLISON Co.</i> MEMBER AMERICAN INSTITUTE OF ARCHITECTS 2002 W. 41 St. Cleveland, Ohio 44113 Telephone: 216-631-0557 Facsimile: 216-631-0997 Electronic Mail: DAVID@dhellison.COM	
A2.0	

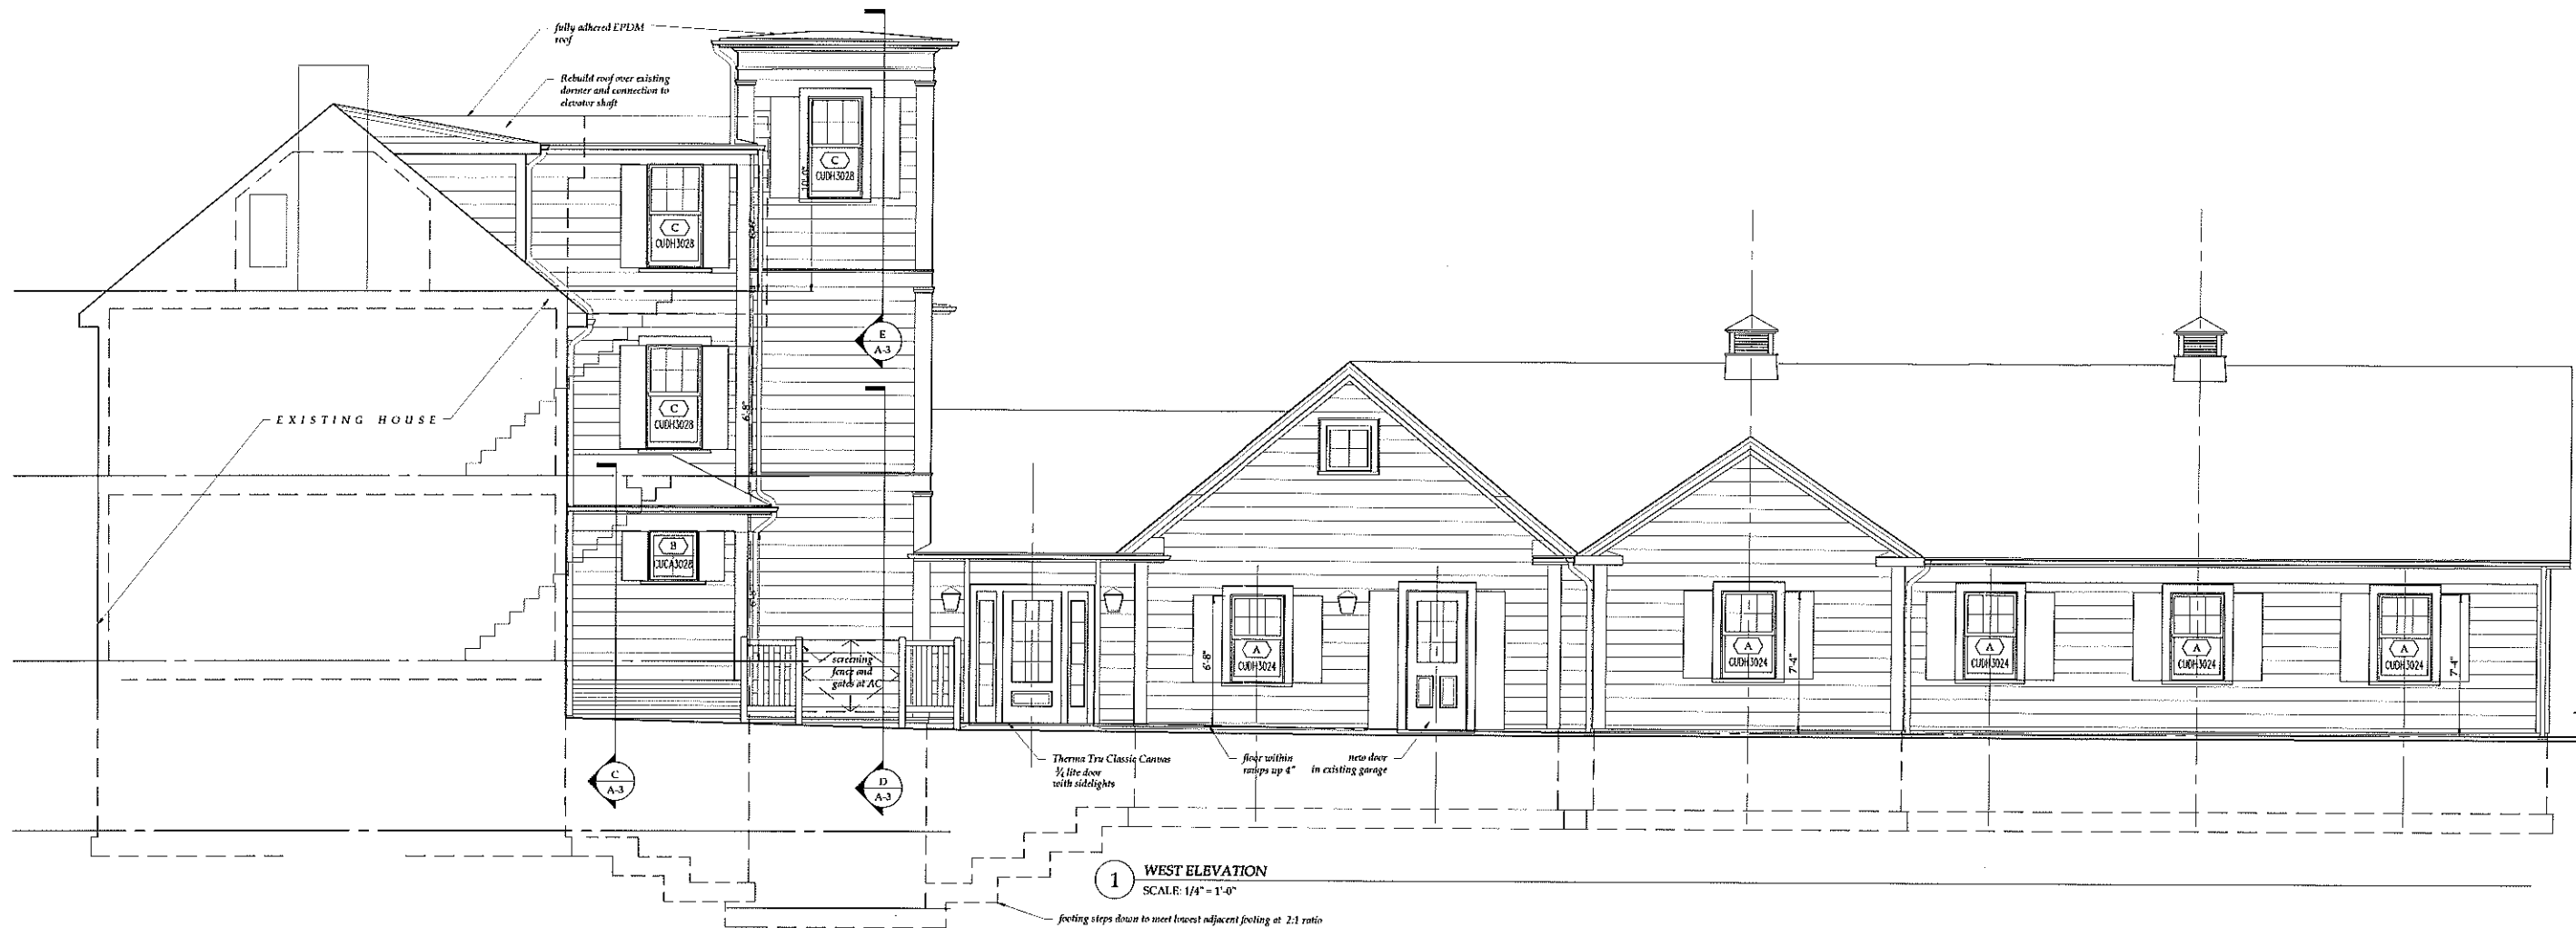

1 WEST ELEVATION  
SCALE: 1/4" = 1'-0"

feeling steps down to meet lowest adjacent footing at 2:1 ratio



2 NORTH (FRONT) ELEVATION  
SCALE: 1/4" = 1'-0"

3 SECTION AND SOUTH ELEVATION  
SCALE: 1/4" = 1'-0"

WEST, NORTH & SOUTH ELEVATIONS	
1/4" = 1'-0"	
ISSUE: FOR ABR REVIEW REVISED PER ABR REVIEW FOR PERMIT AND CONSTRUCTION REVISED FOR REVIEW & CONSTR.	DATE: MARCH 20, 2018 MARCH 25, 2018 APRIL 16, 2018 07/09/18
Addition and Alterations to the THOMAS RESIDENCE 2736 BERKSHIRE ROAD CLEVELAND HEIGHTS, OHIO	
The D. H. ELLISON Co. MEMBER AMERICAN INSTITUTE OF ARCHITECTS 2802 W. 41 ST. Cleveland, Ohio 44113 Telephone: 216-631-0557 Facsimile: 216-631-0997 Electronic Mail: DAVID@dhellison.COM	
A2.1	