


Cal. No. 3525

PROPOSED  
REPLACEMENT  
OF EXISTING  
FENCE.

■ CURRENTLY - 77' ft long  
and approximately 6' ft  
high

● TREES / BUSHES

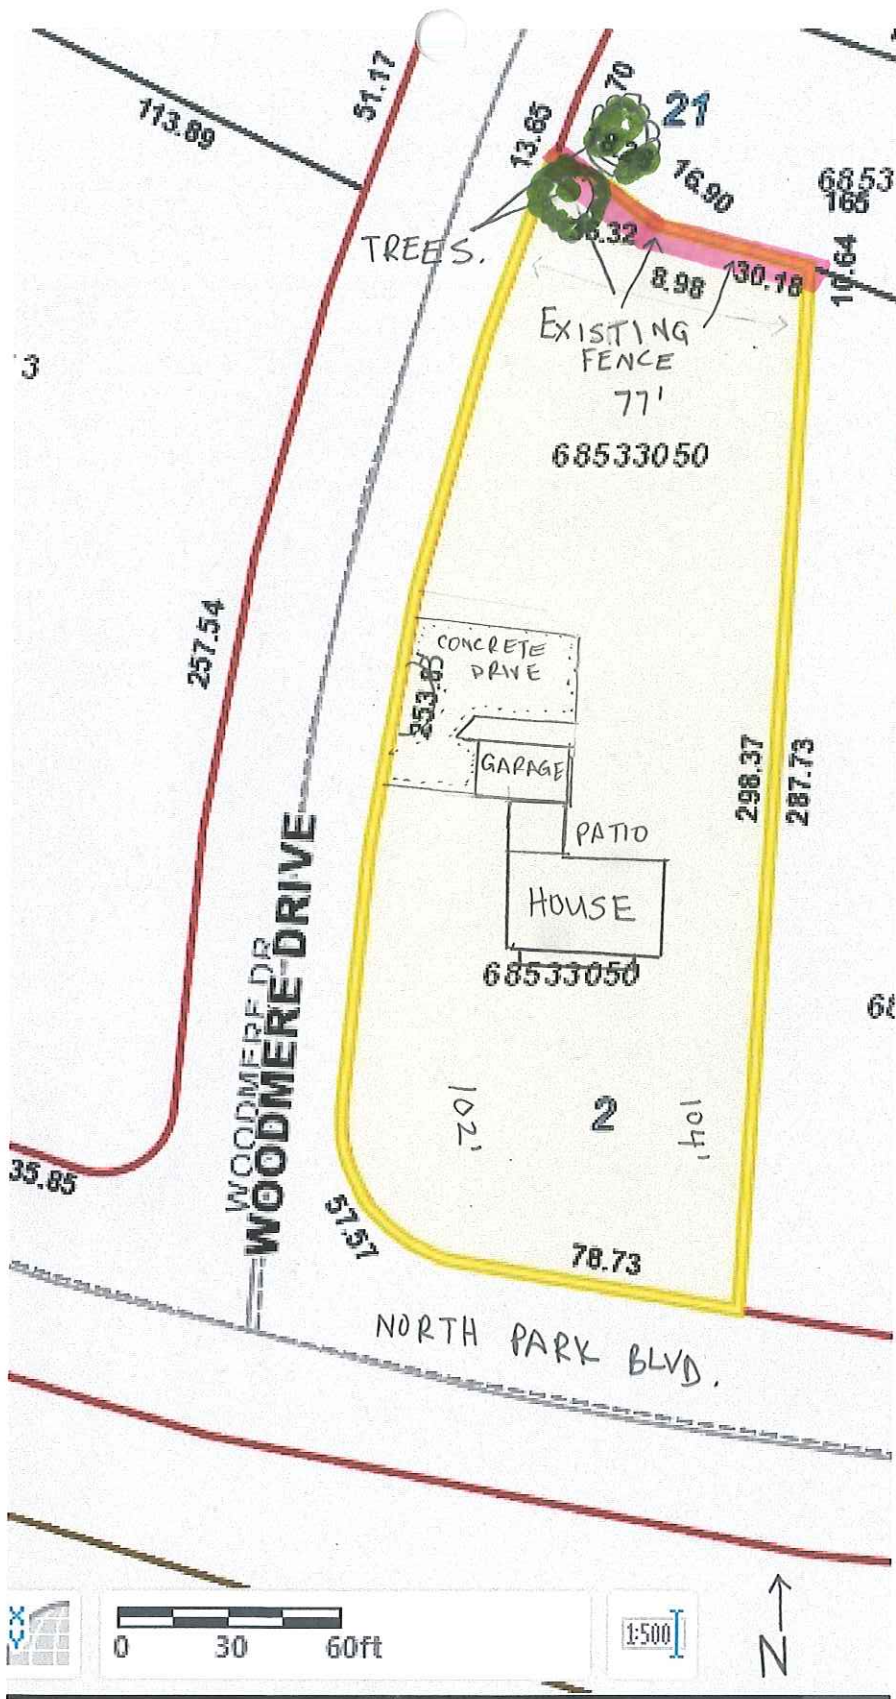

*[Signature]*

05/12/21