


CLEVELAND HEIGHTS BUILDING DEPARTMENT HANDOUT FOR RAILINGS
CALL 216-291-4900 FOR MORE INFORMATION.

SAMPLE

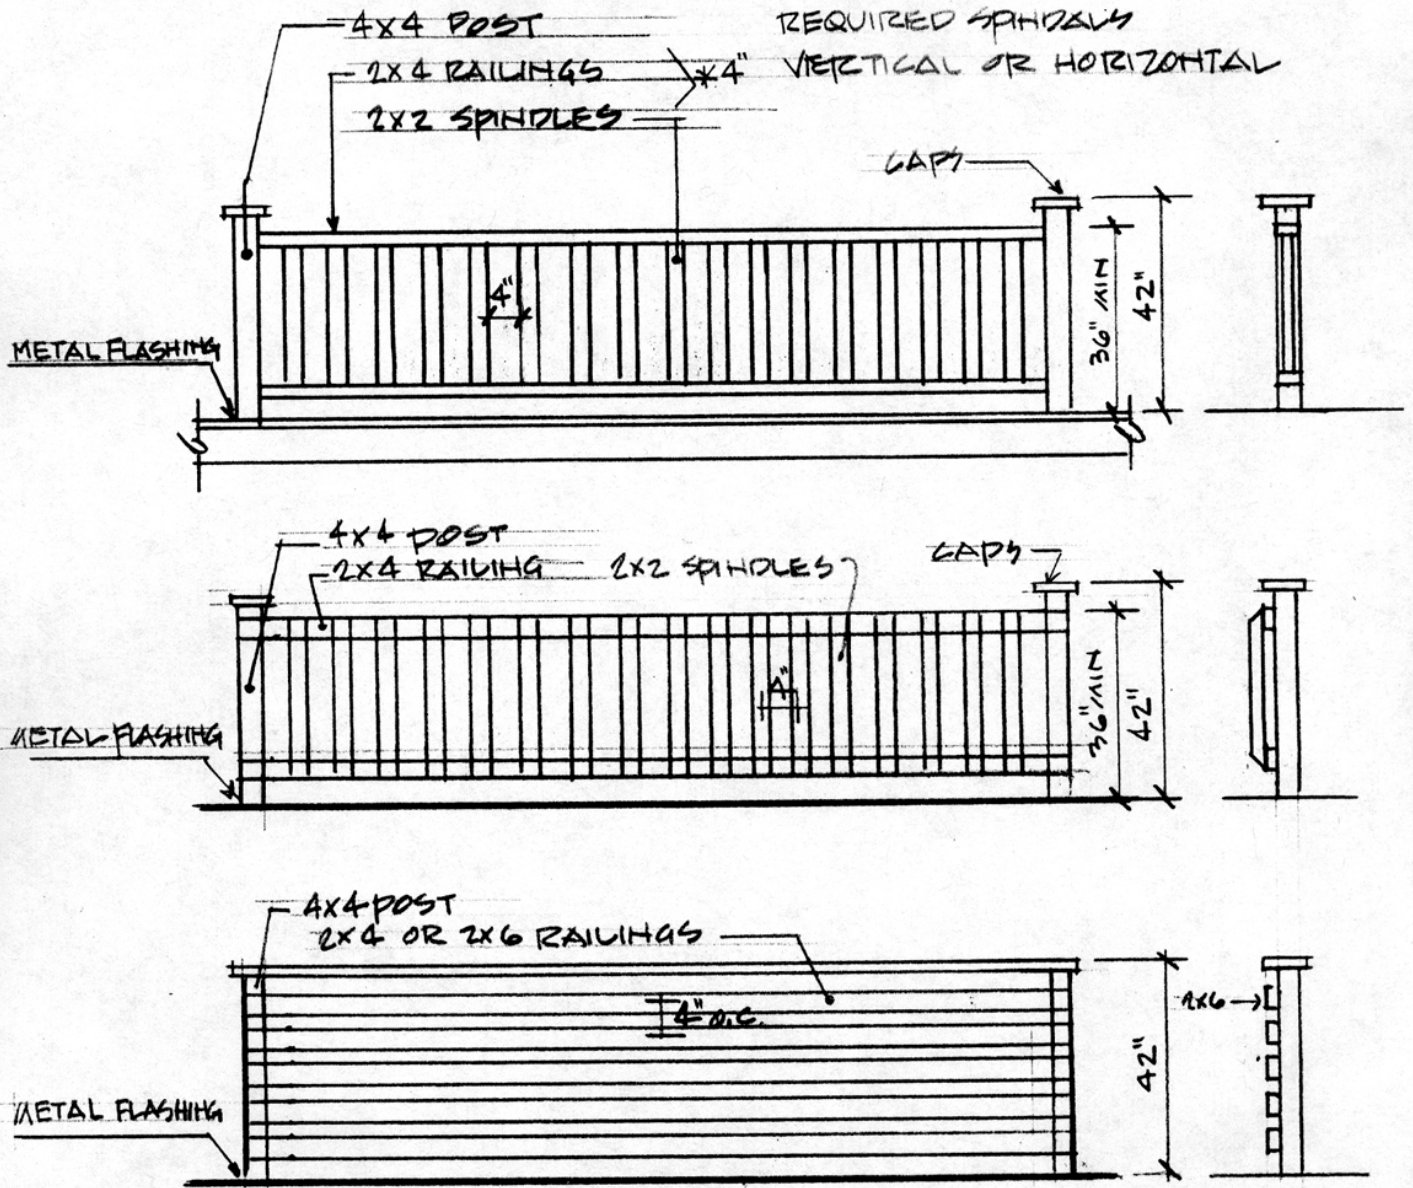

THESE ARE SAMPLE RAILINGS THAT WILL COMPLY TO THE BASIC SAFETY STANDARDS FOR FLAT PORCH RAILINGS ON RESIDENTIAL HOMES.

*IT IS ADVISED THAT ONE SELECT WOLMANIZED LUMBER FOR ROT AND INSECT PROTECTION.